


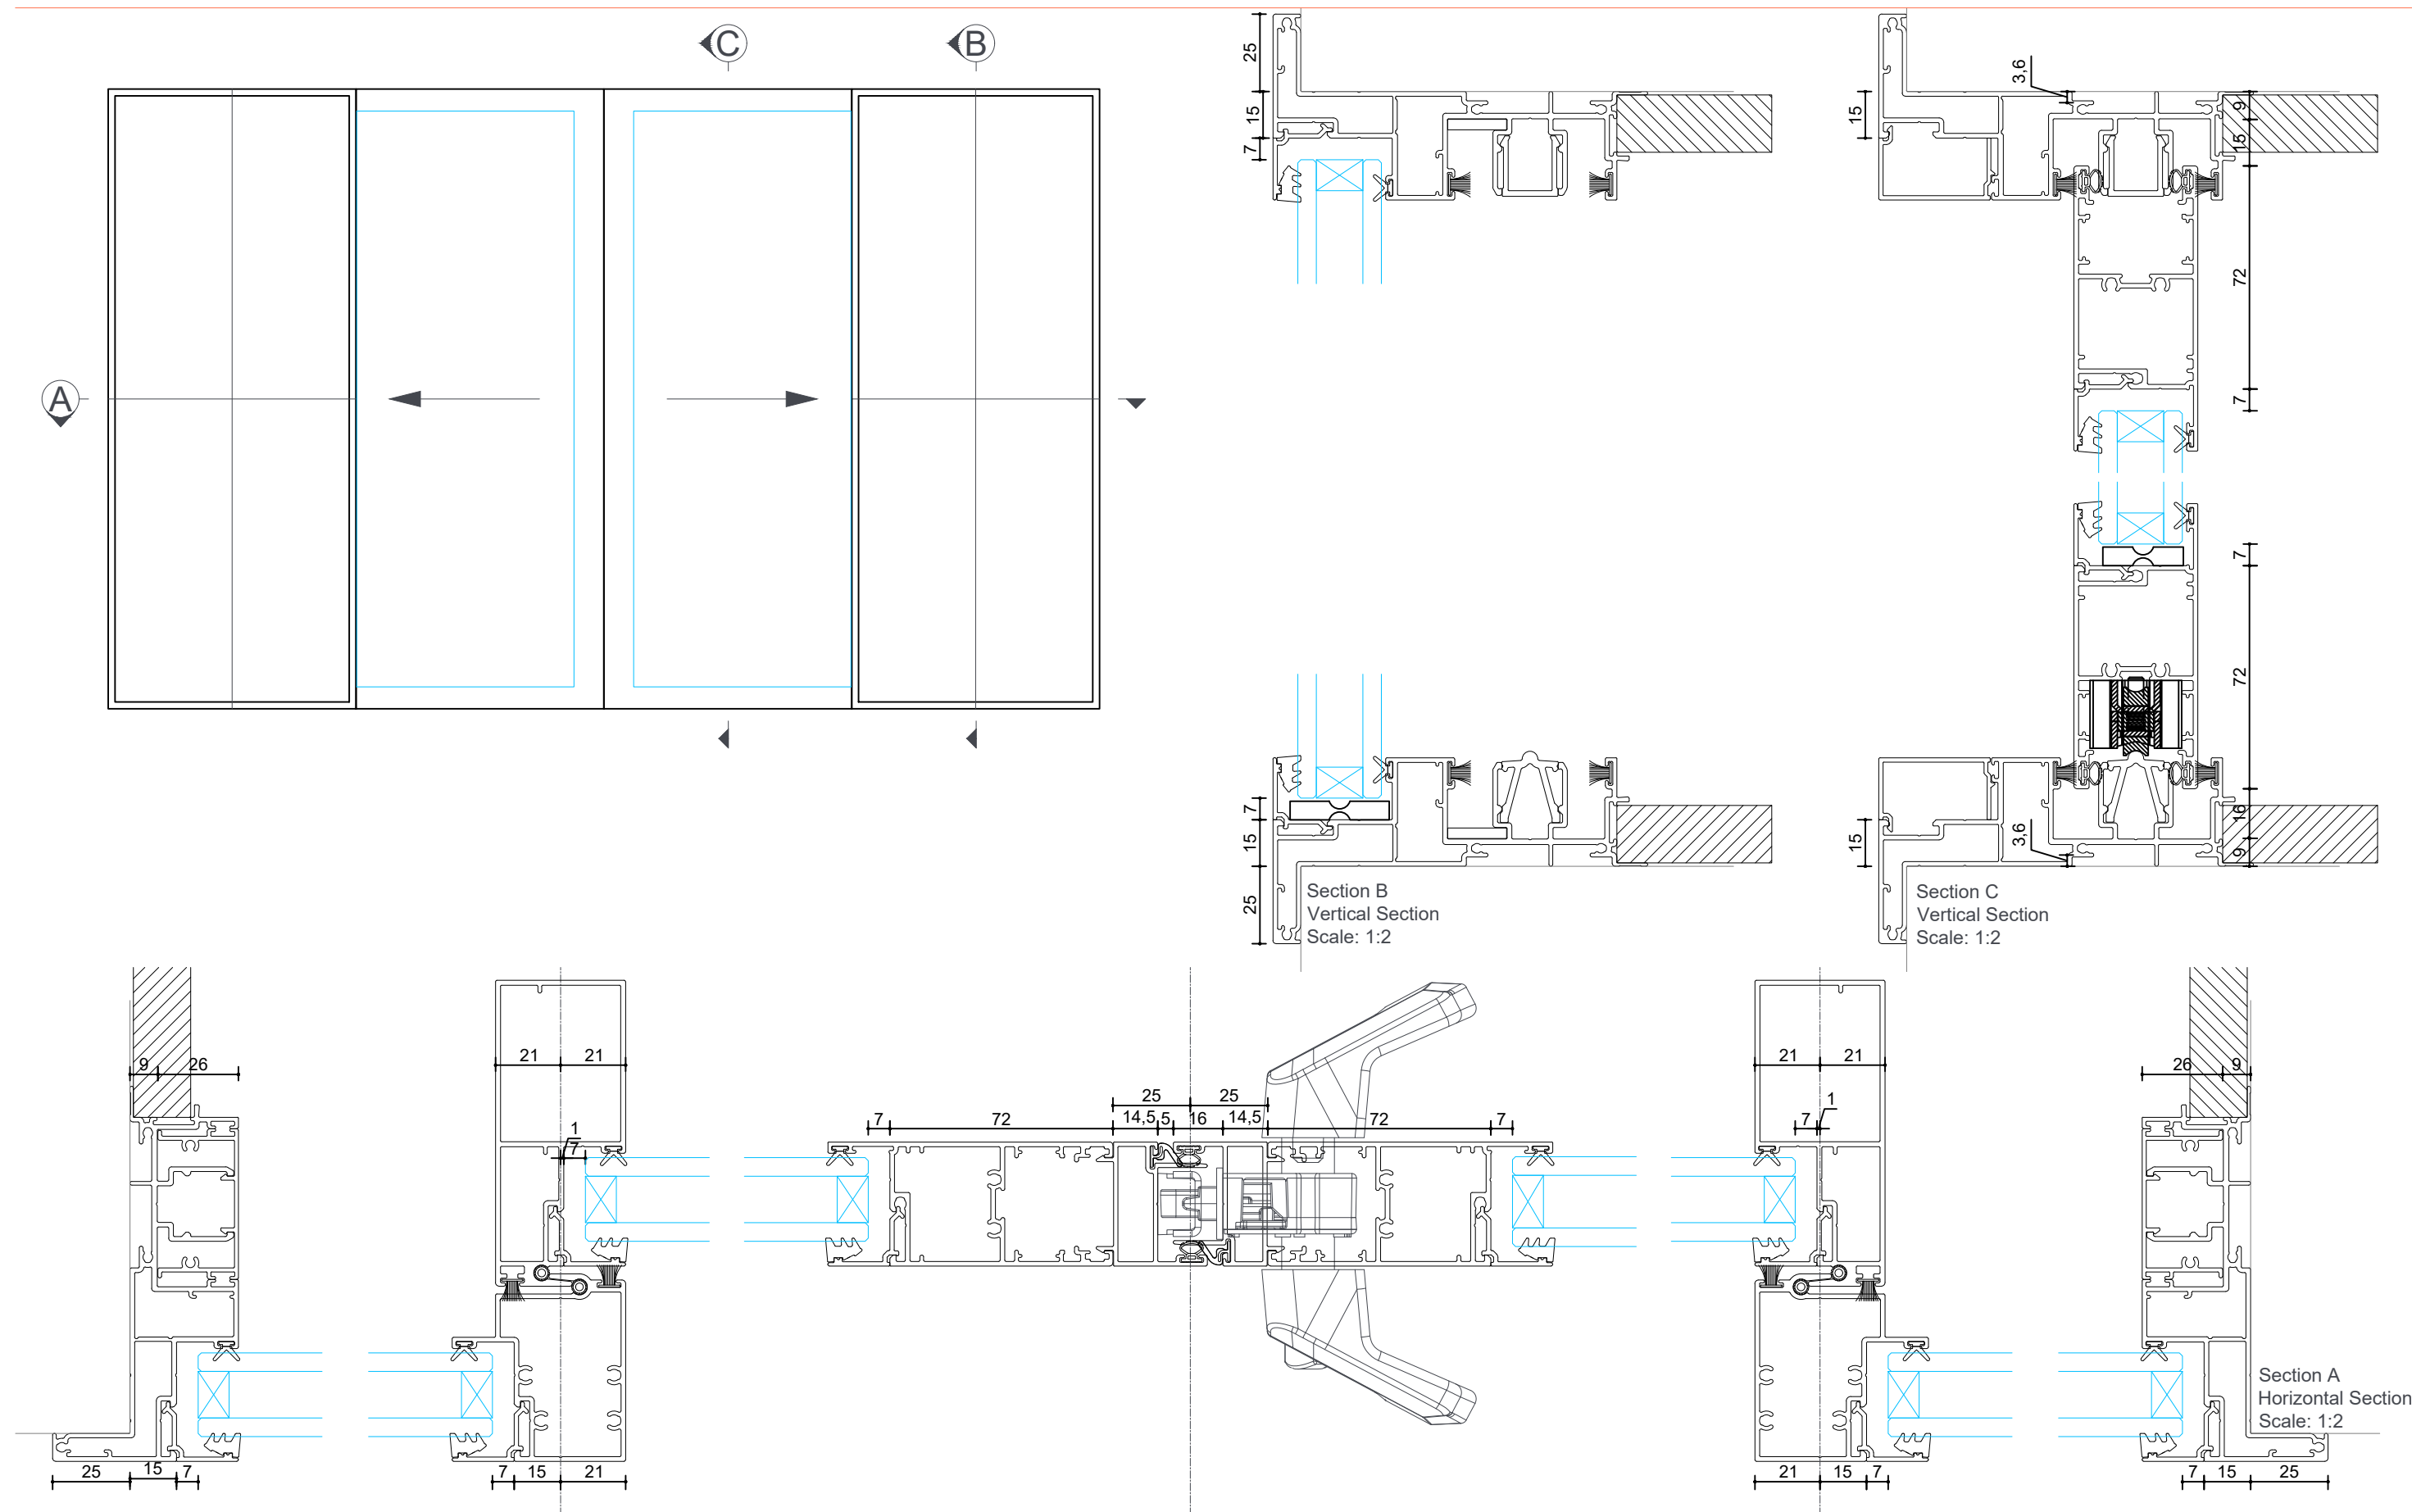




Cross Sections Non Thermal Suite Triple Stacker Door with Sidelight






Date 02/08/2022
Scale 1:25



Drawn MS
Checked RT

004

©UNO Windows & Doors Ltd, all rights reserved, must not be copied, nor the contents passed onto any third party without the consent of the company. Technical details are subject to change without notice.

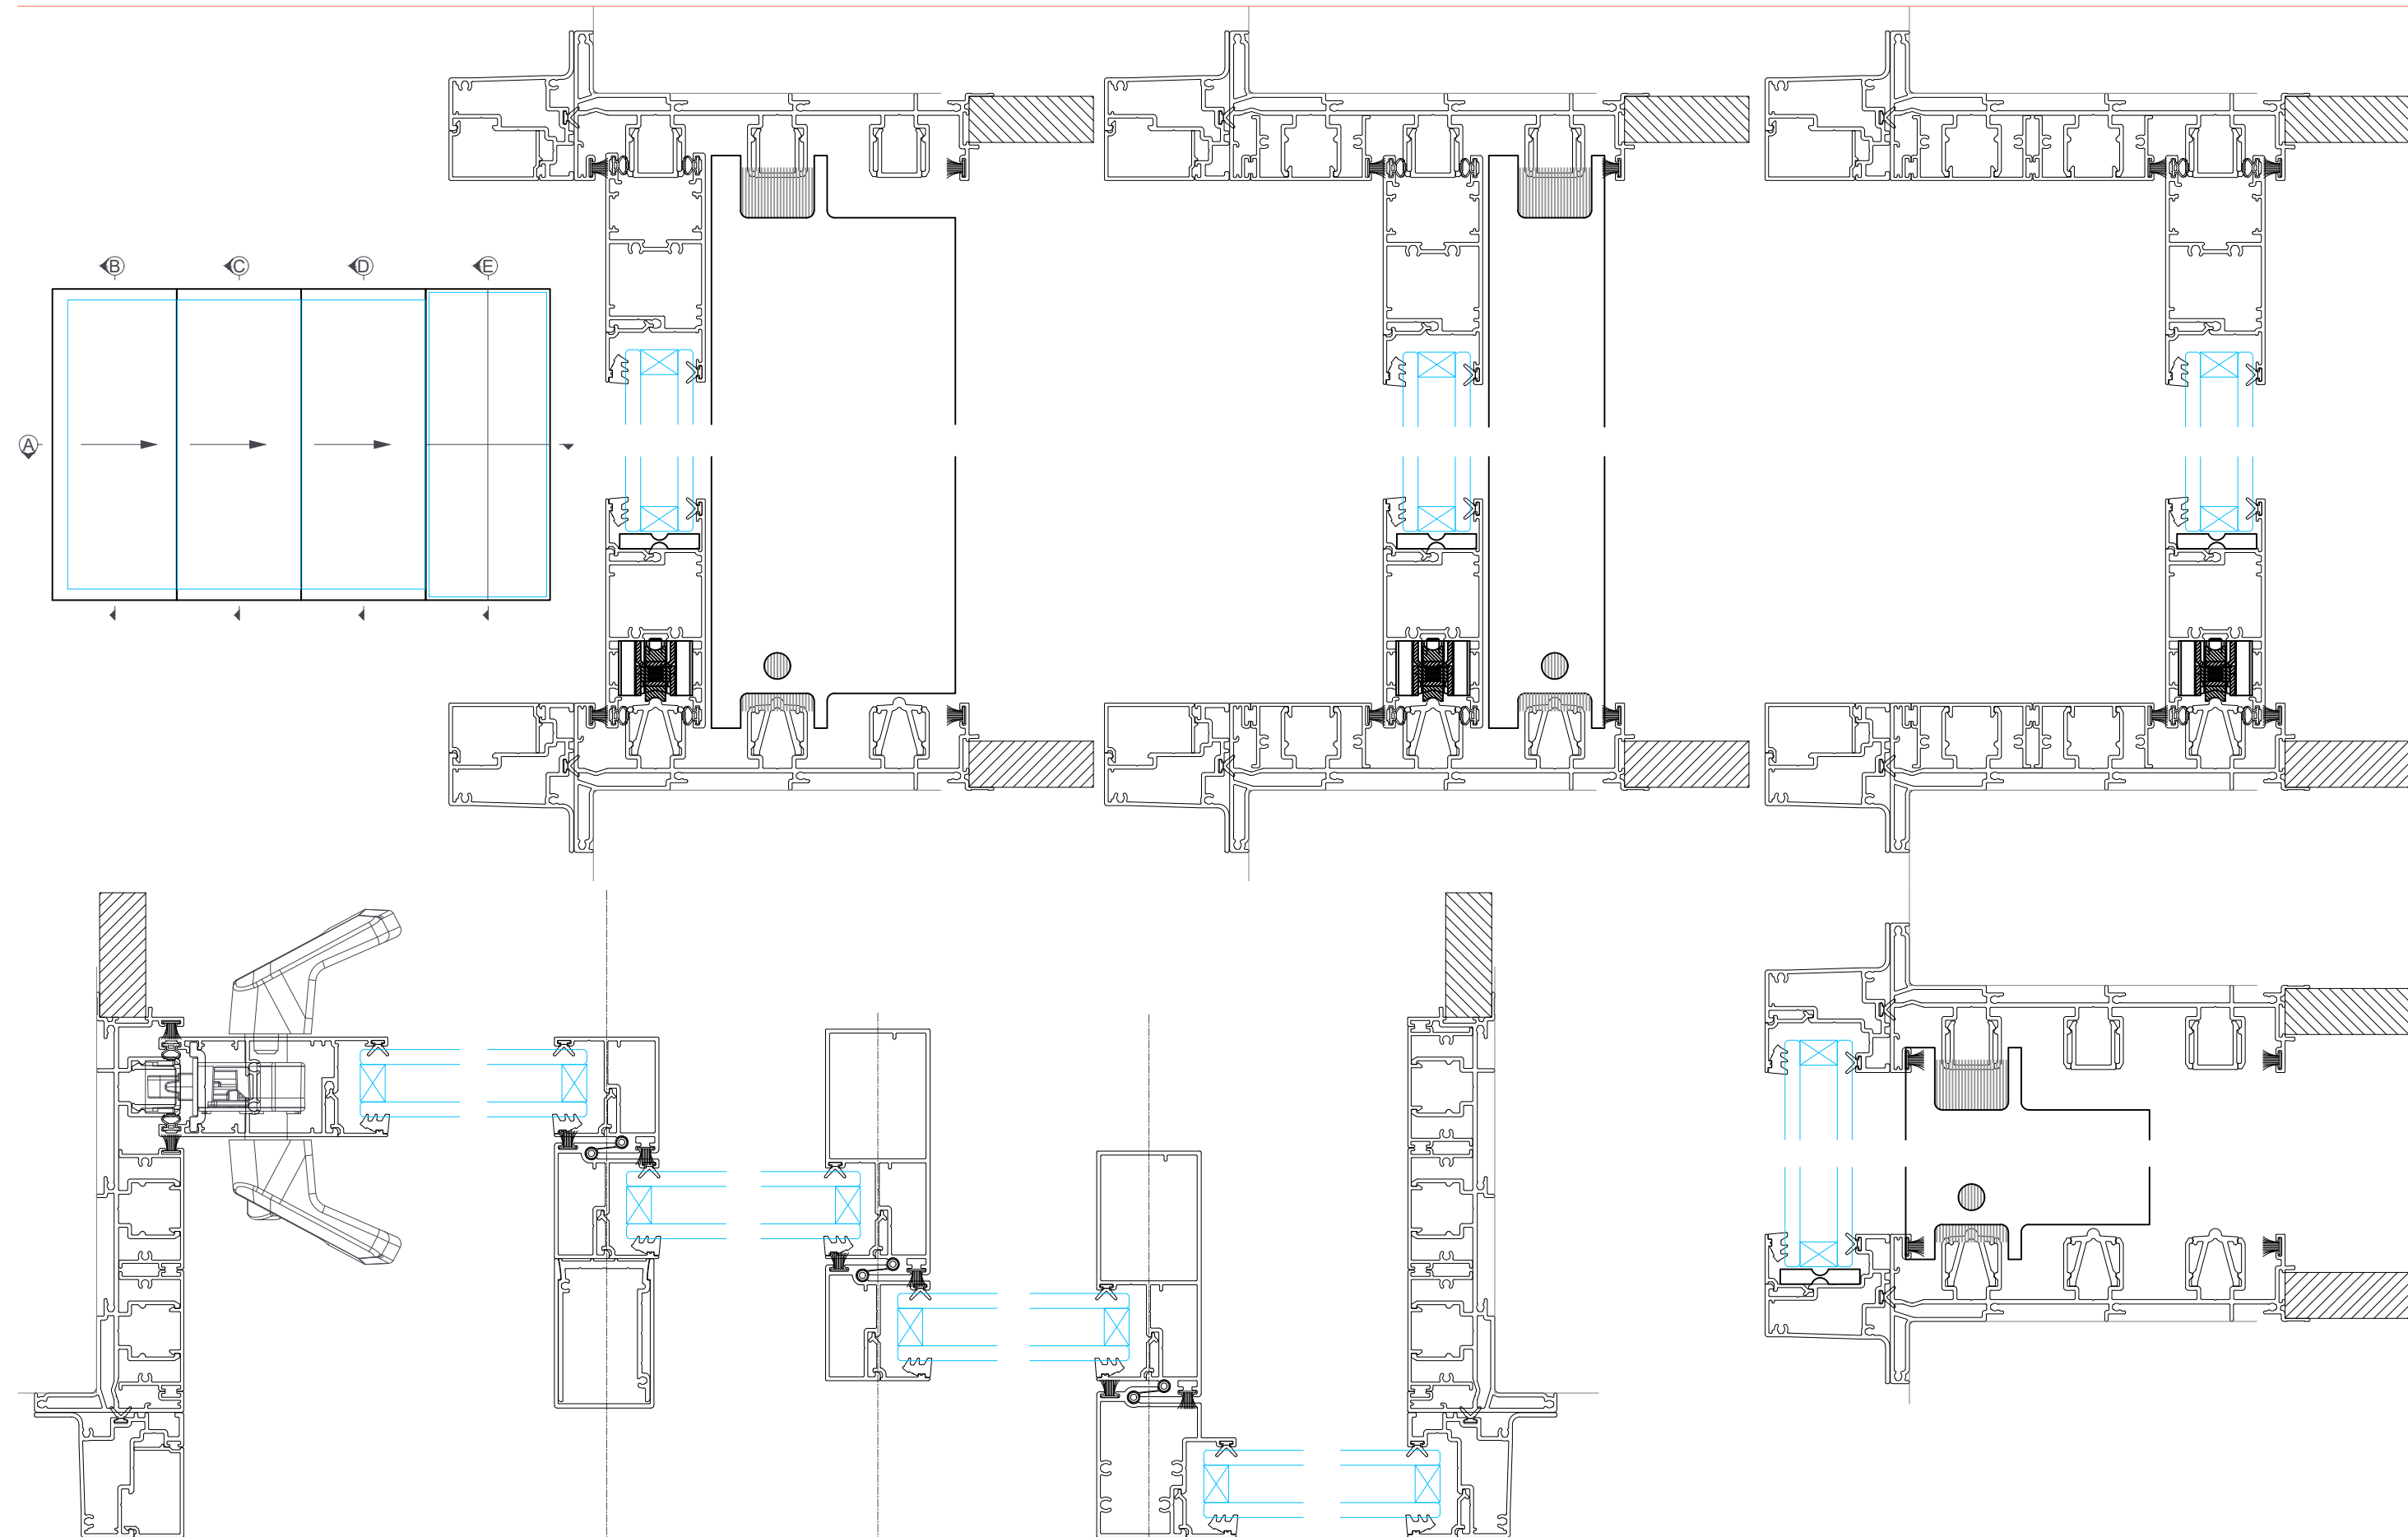

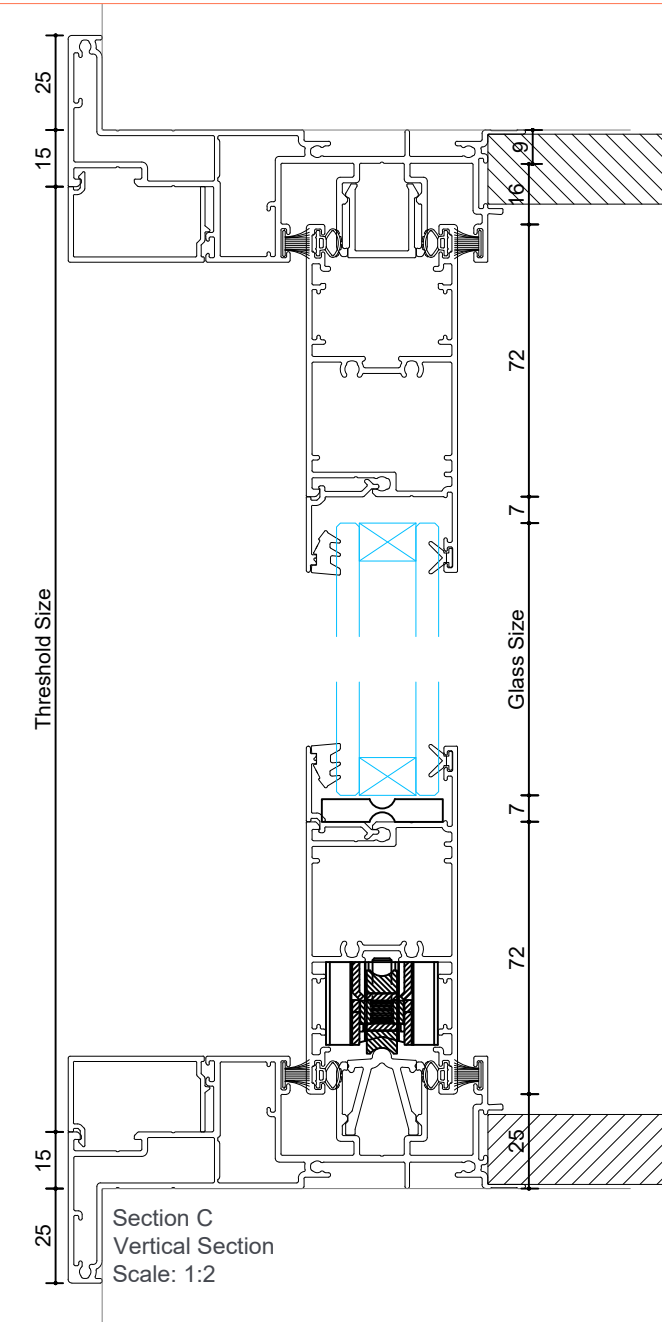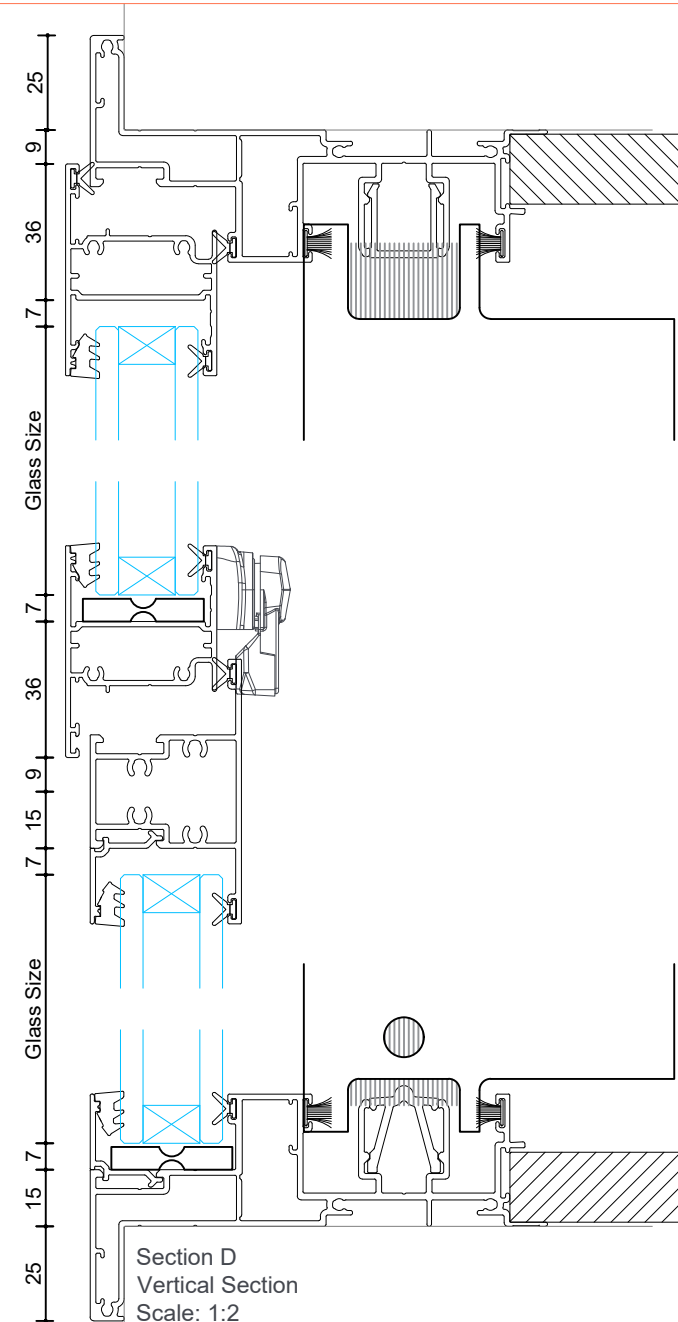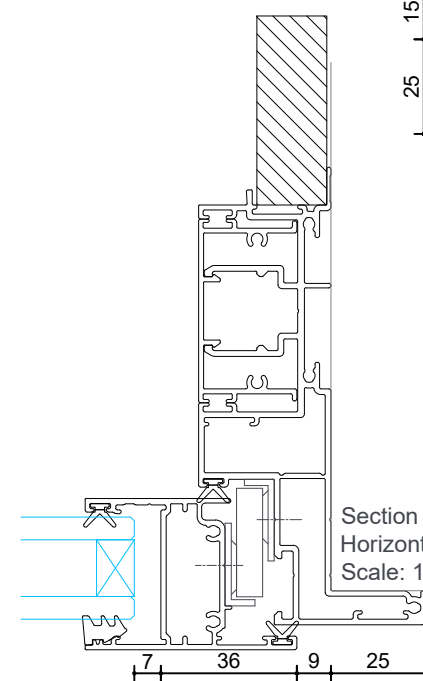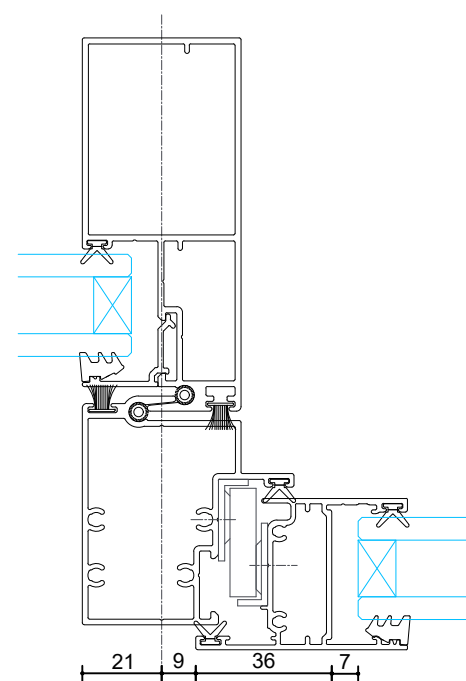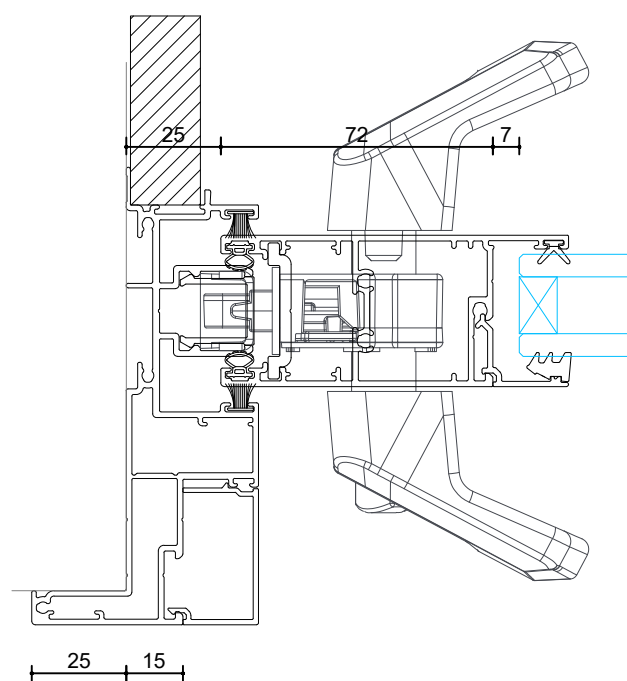

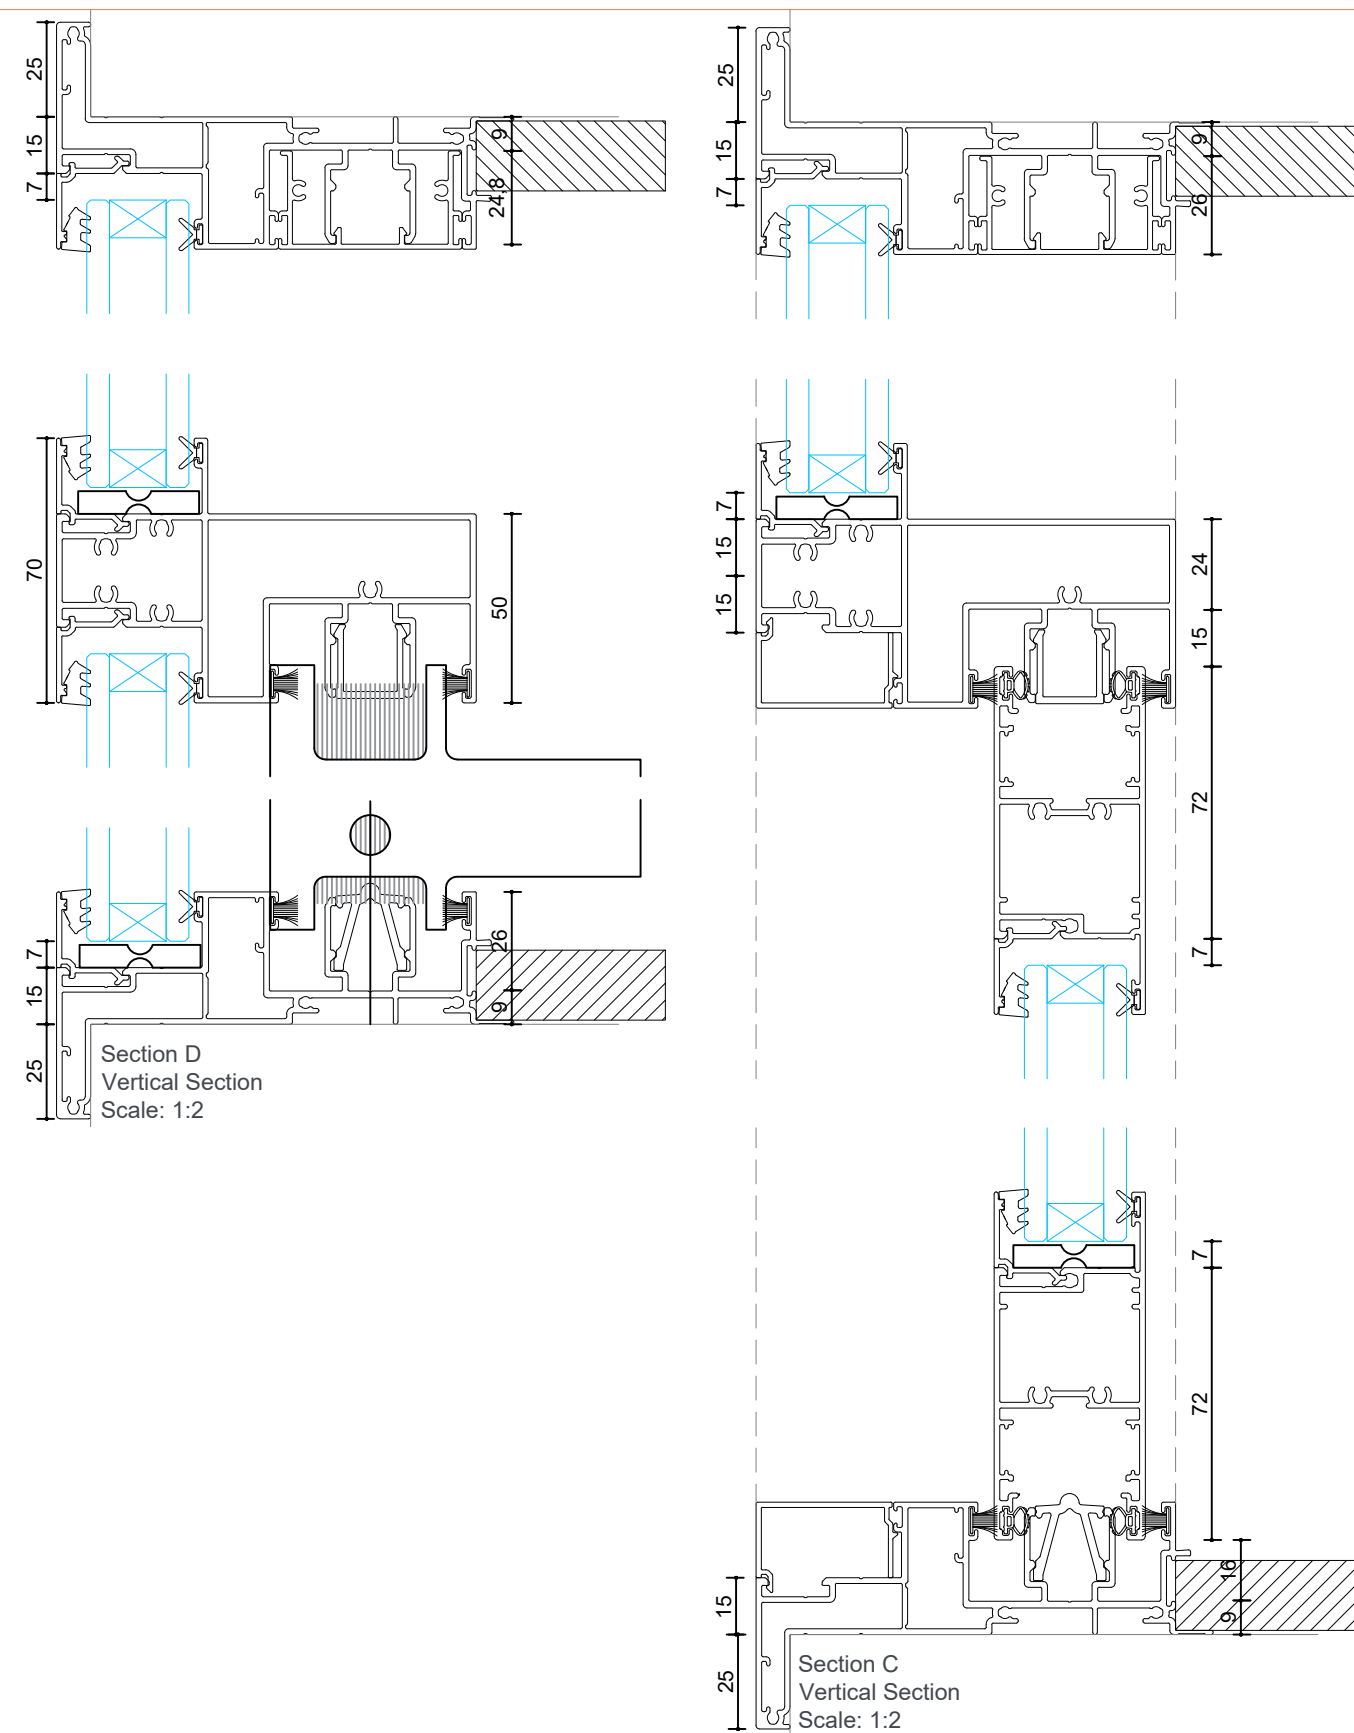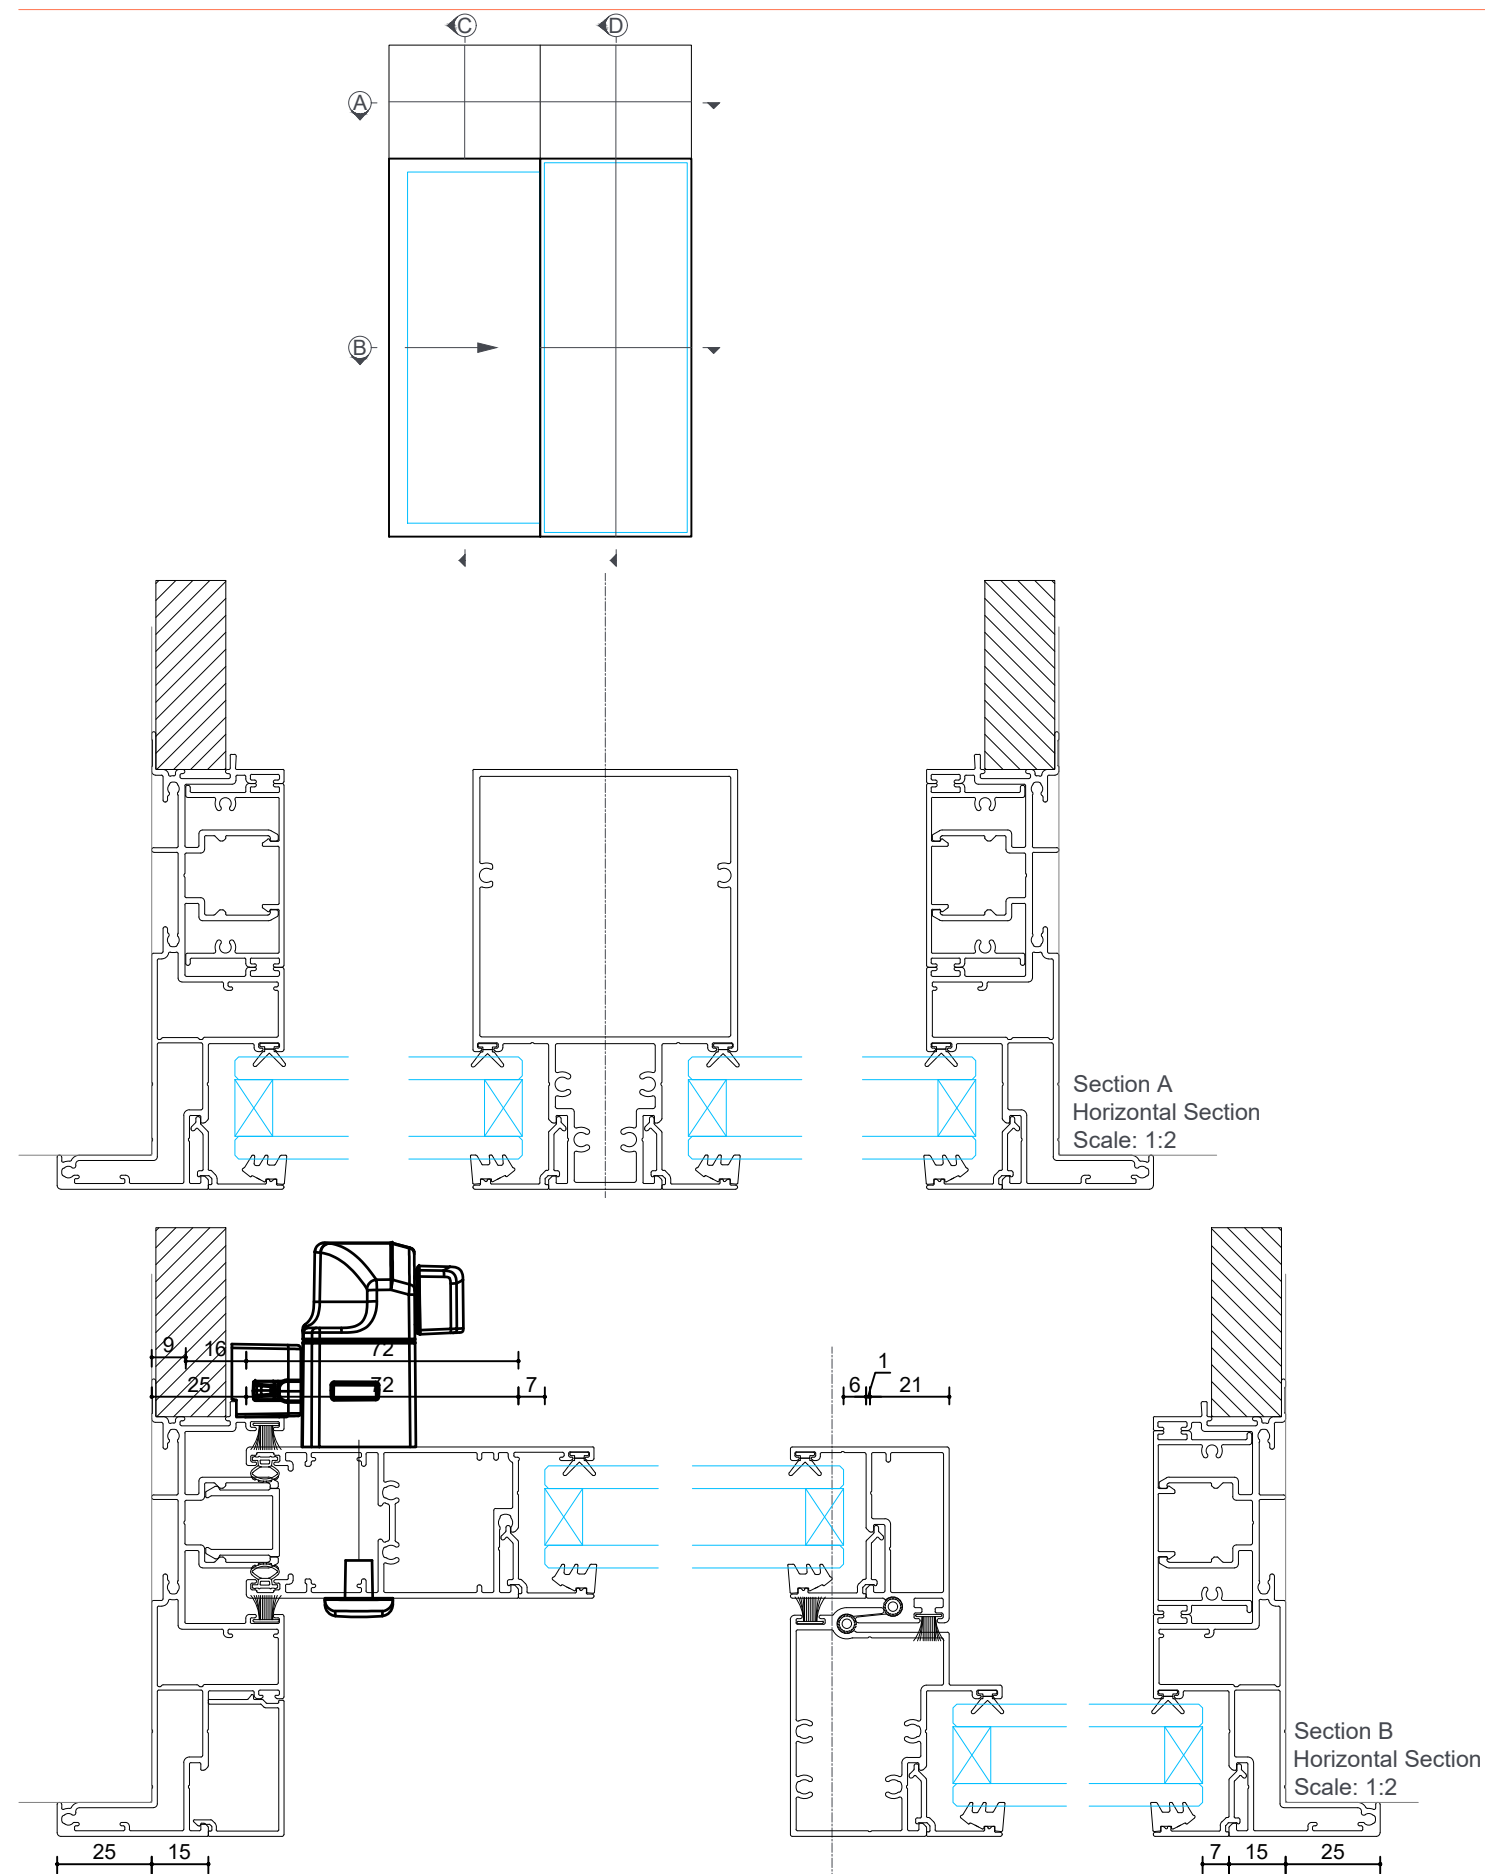


Cross Sections Non Thermal Suite Stacker Door with Overlight

Date 02/08/2022
Scale 1:2

Drawn MS
Checked RT

©UNO Windows & Doors Ltd, all rights reserved, must not be copied, nor the contents passed onto any third party without the consent of the company. Technical details are subject to change without notice.

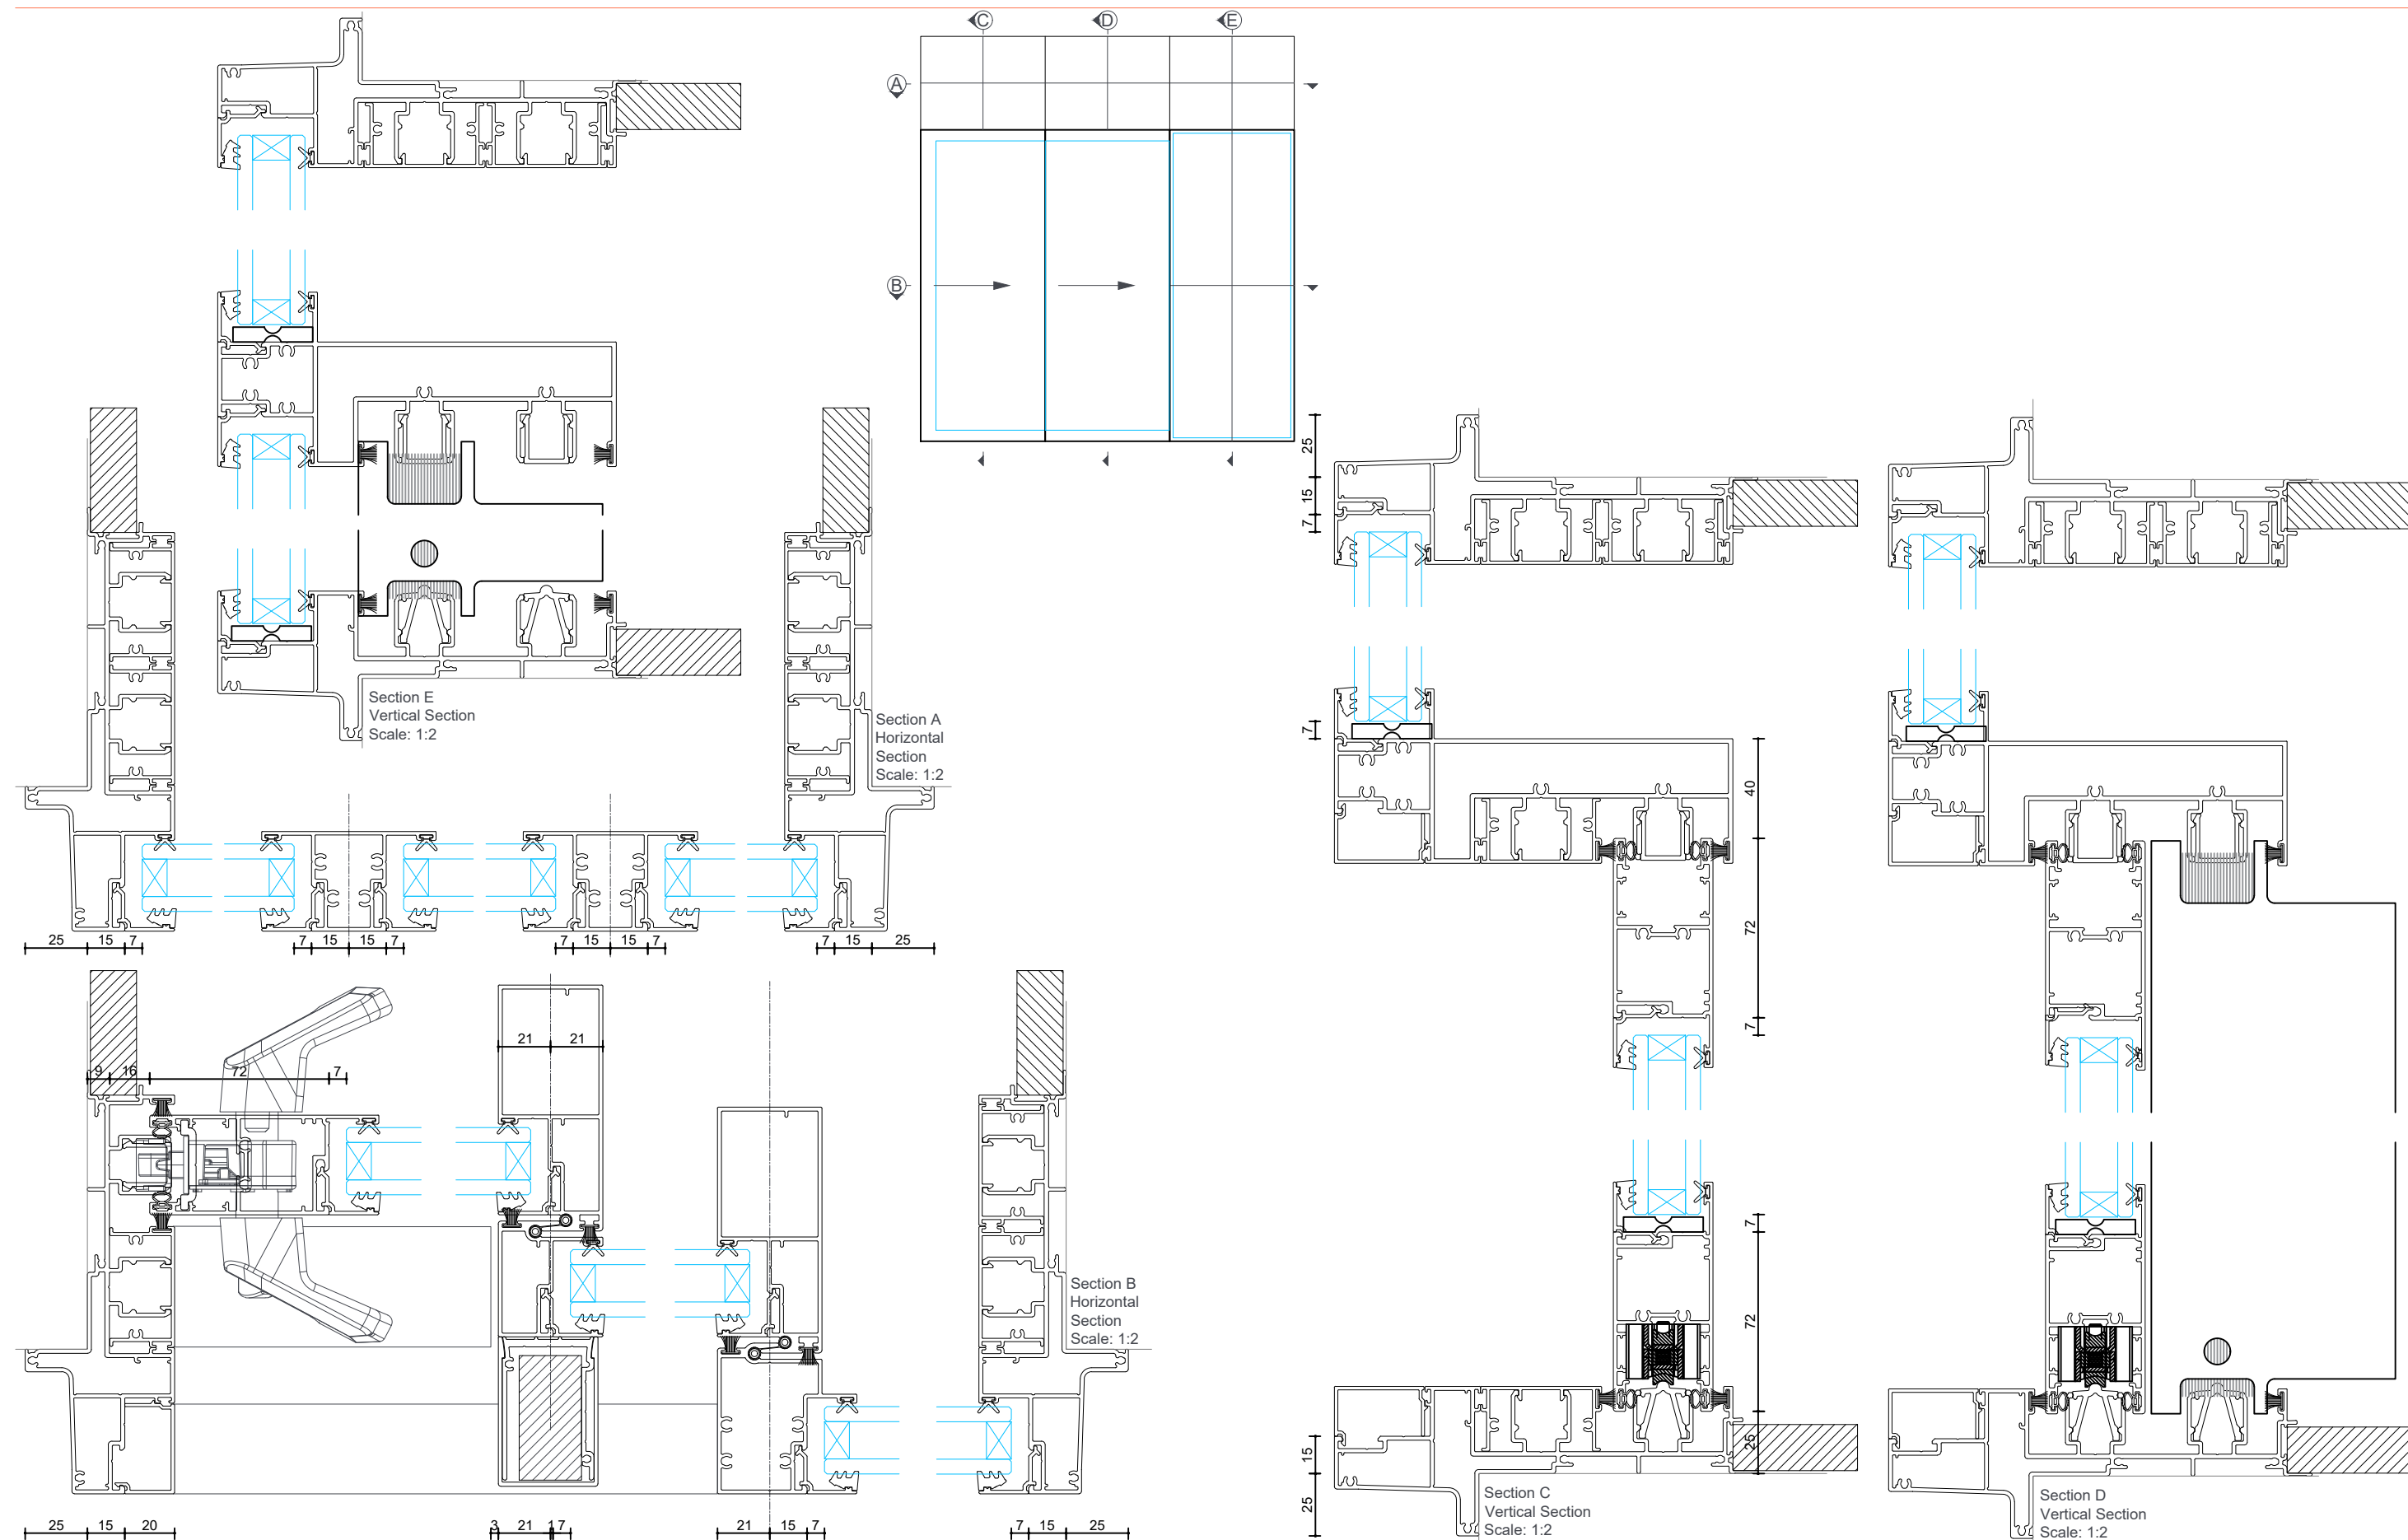


Cross Sections Non Thermal Suite Sliding Door with Sidelight

Date 02/08/2022
Scale 1:2

Drawn MS
Checked RT

008

©UNO Windows & Doors Ltd, all rights reserved, must not be copied, nor the contents passed onto any third party without the consent of the company. Technical details are subject to change without notice.

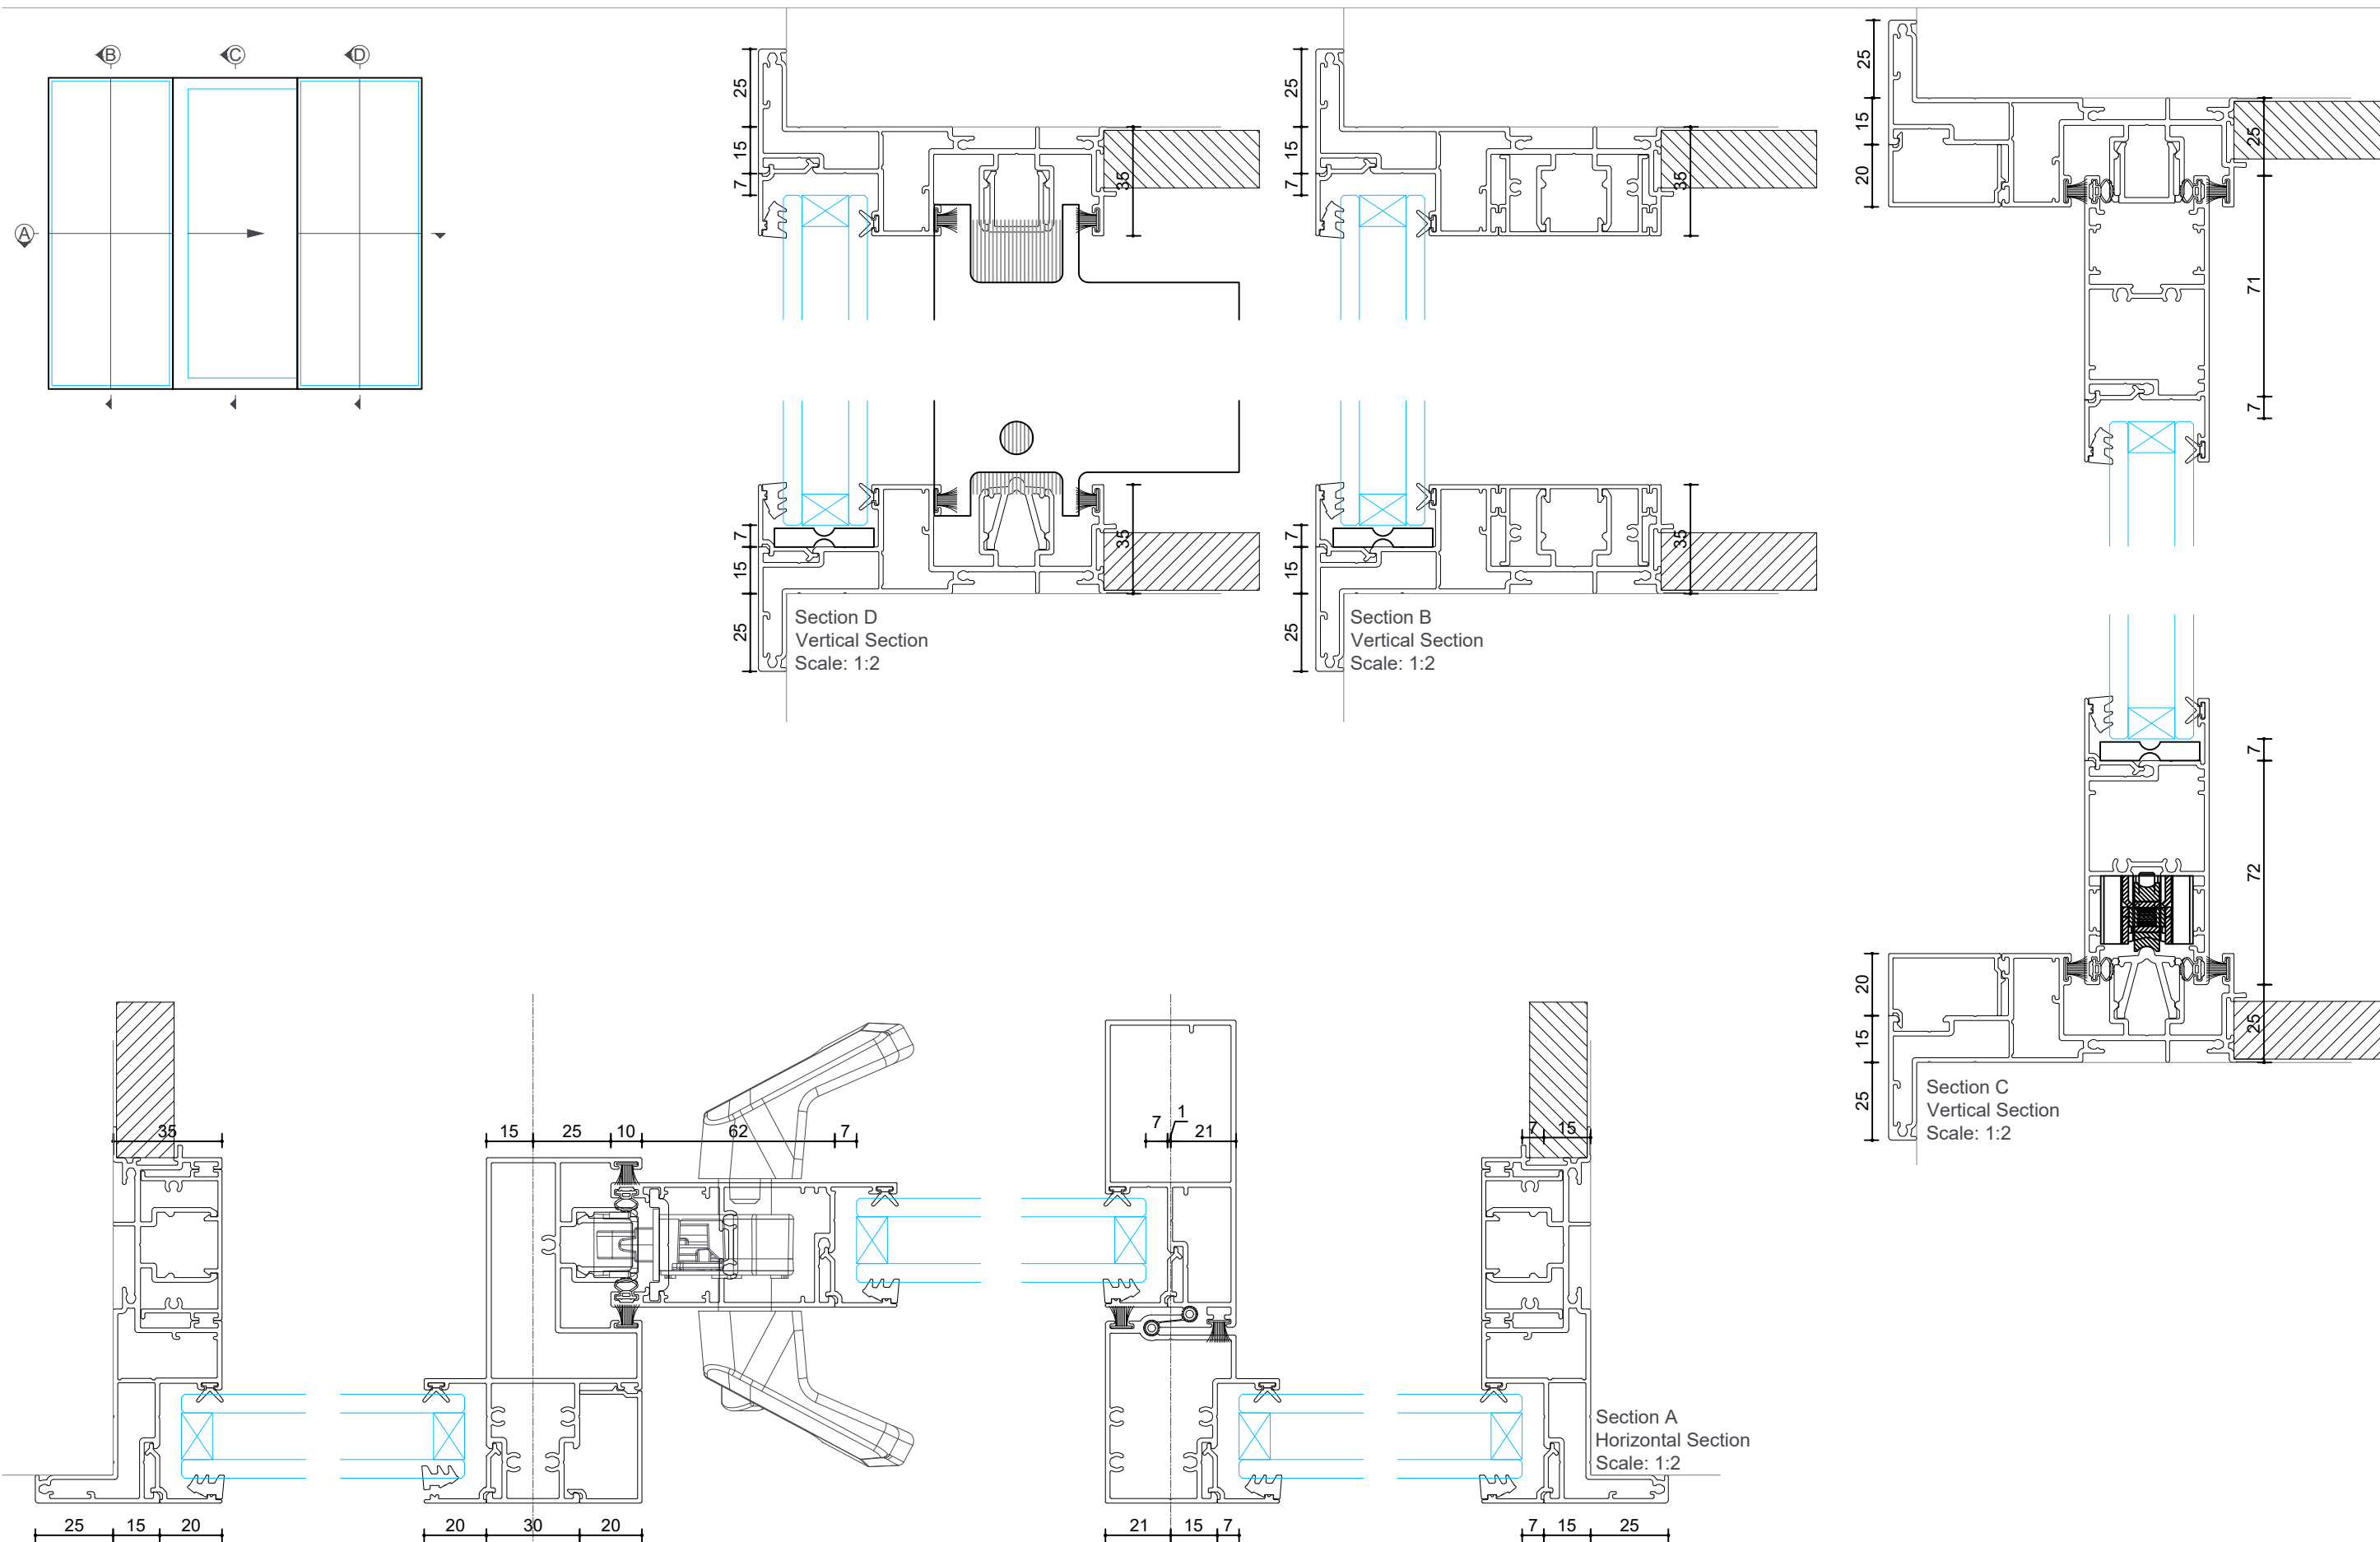

Cross Sections Non Thermal Suite Sliding Door with AW at Sidelight

Date 02/08/2022
Scale 1:2

Drawn MS
Checked RT

009

©UNO Windows & Doors Ltd, all rights reserved, must not be copied, nor the contents passed onto any third party without the consent of the company. Technical details are subject to change without notice.

